


FRAME ELEVATION & FIXING CENTRES

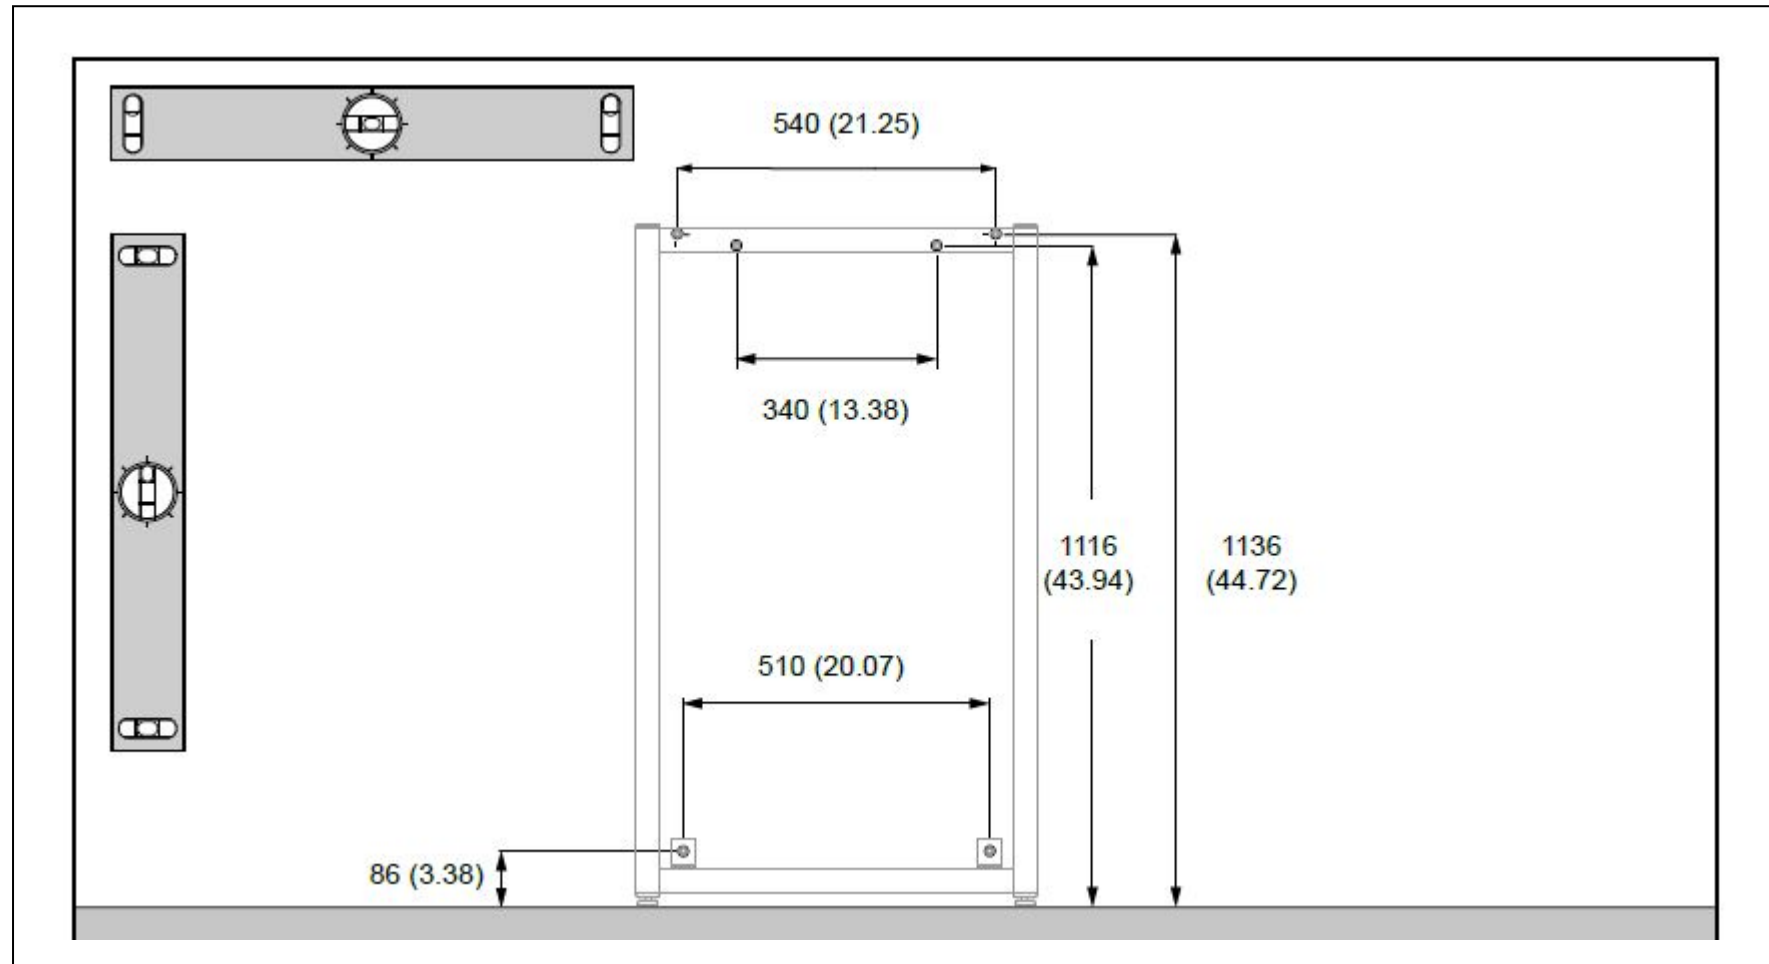

- All dimensions shown in millimetres, with imperial equivalents in brackets.
- Confirm wall/floor construction is suitable to carry the specified loads before fixing.